


NA DEŠŤOVÝCH SVODECH OSAZENÝ NOVÉ
LAPÁČE STŘEŠNÍCH SPLAVENIN

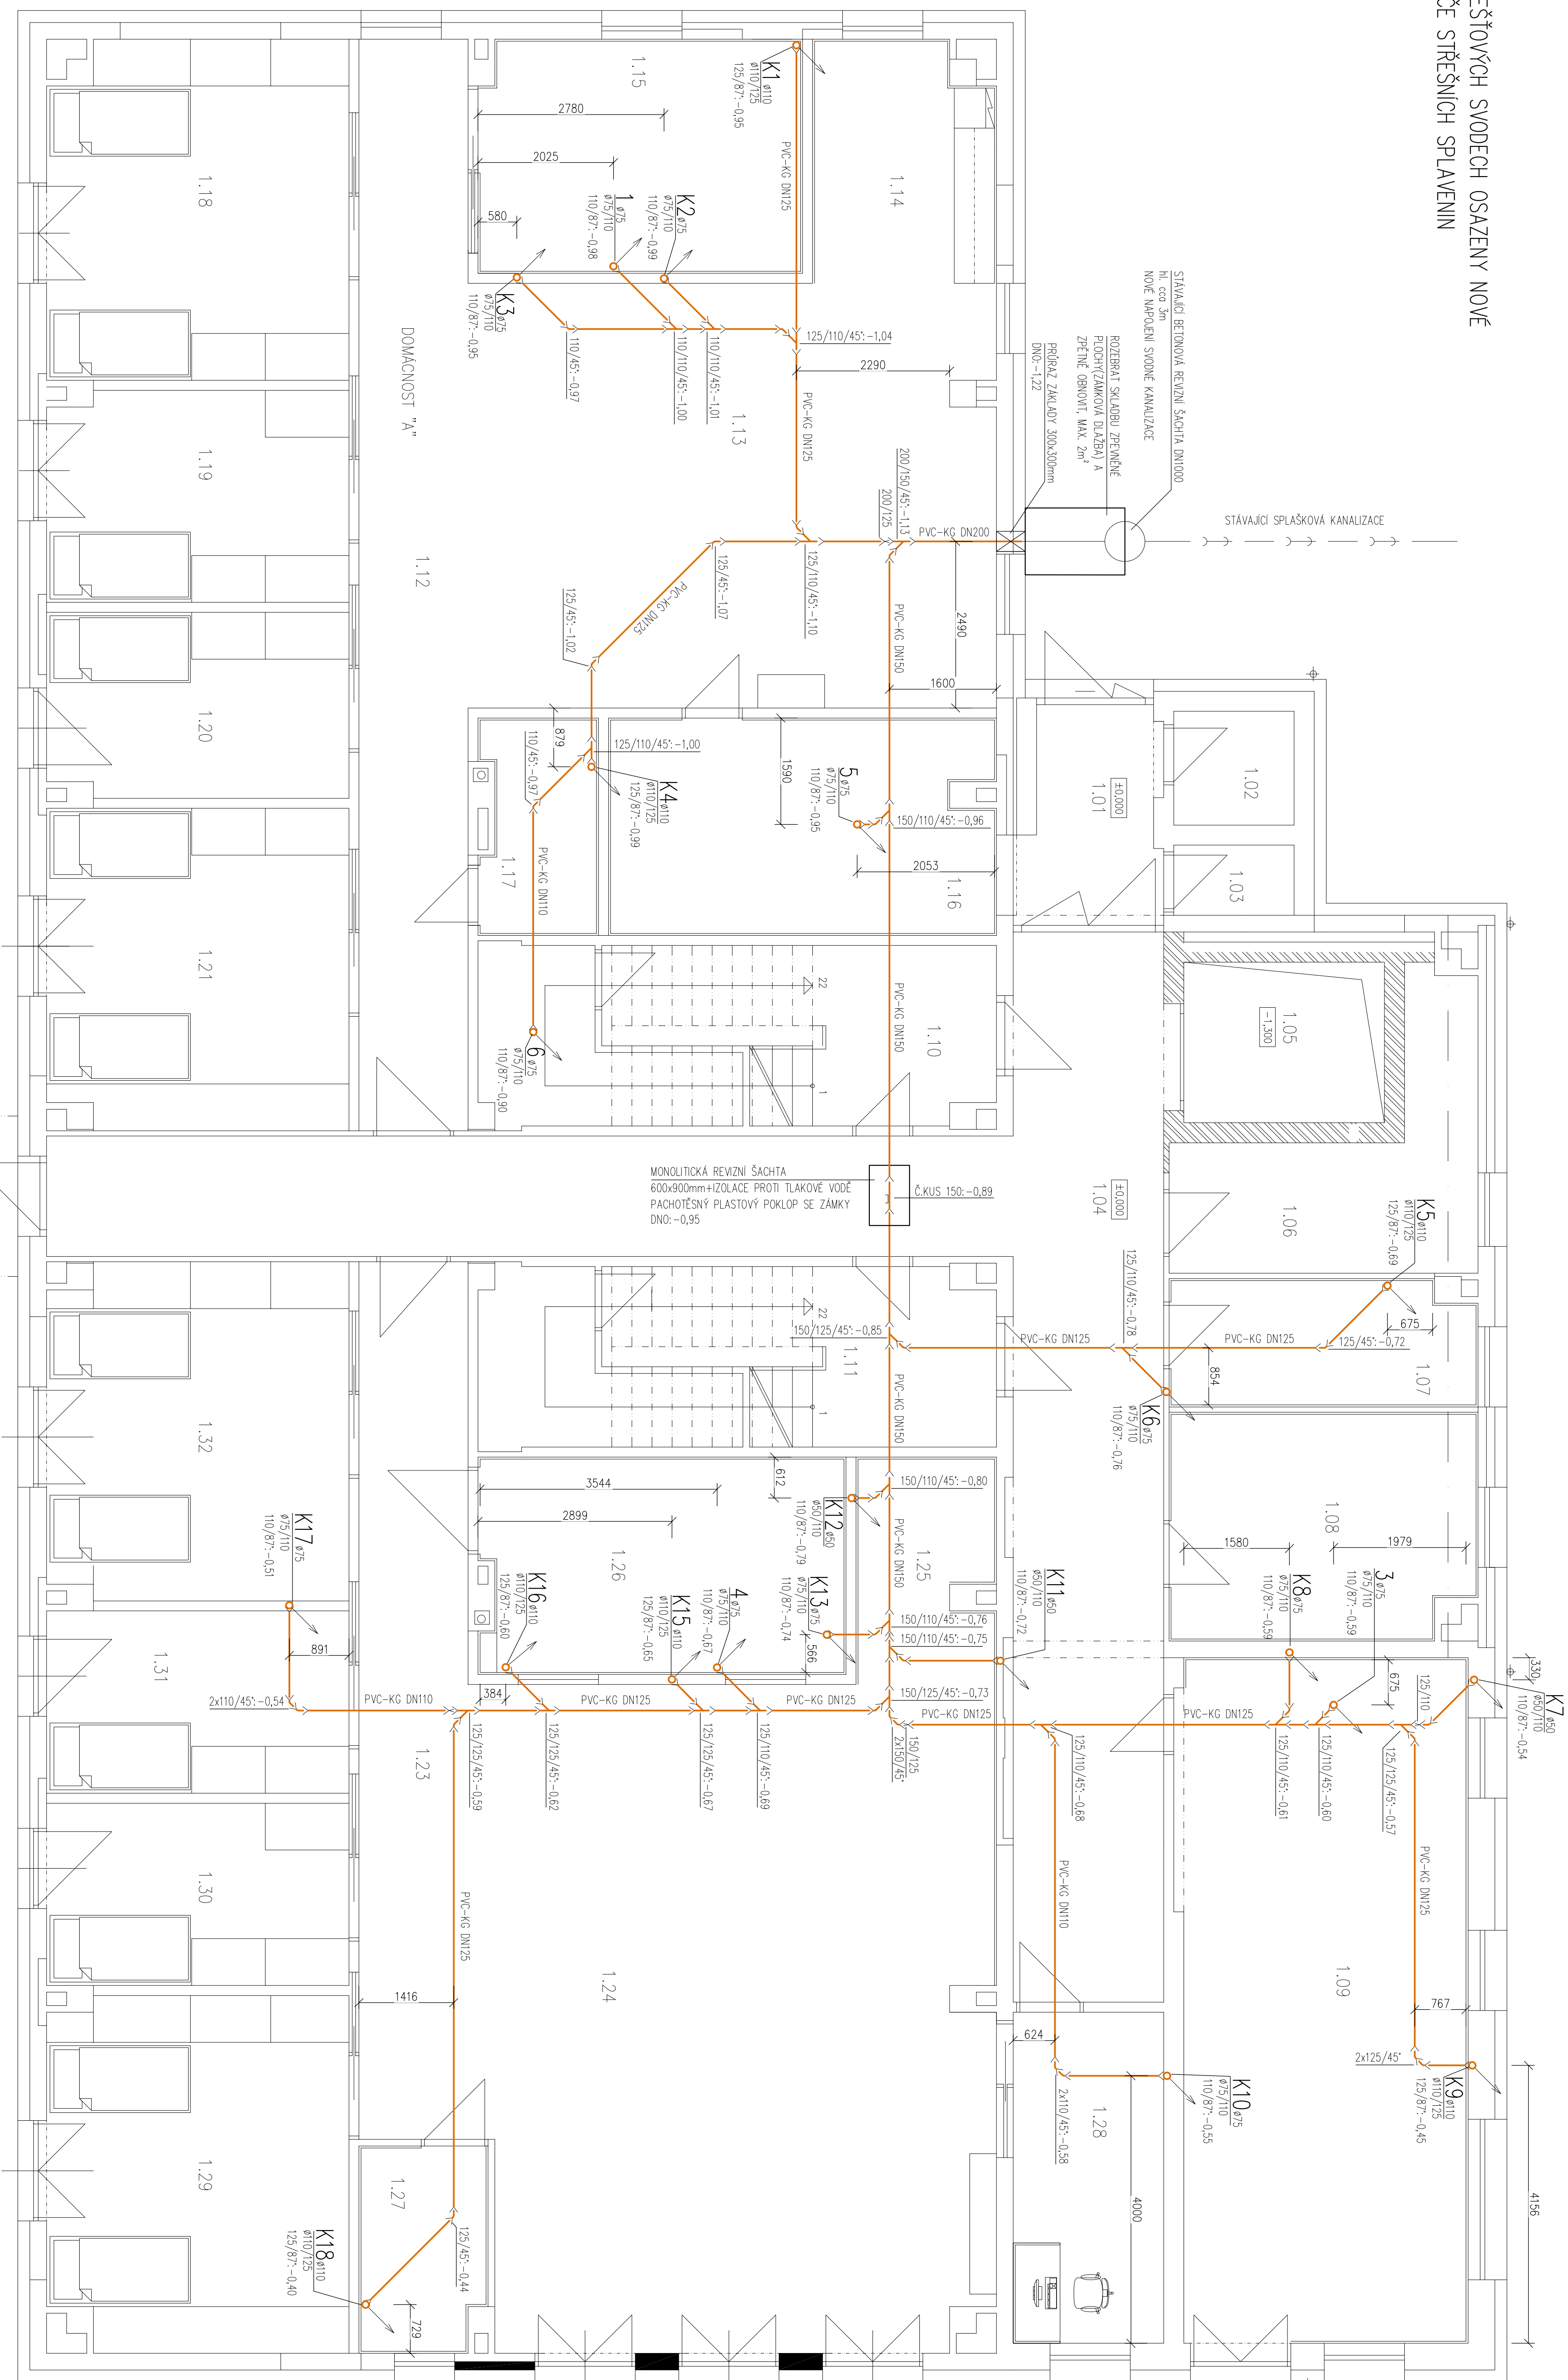

LEGENDA MÍSTNOSTÍ:

SPOLEČNÉ MÍSTNOSTI


DOMÁCNOST A


DOMÁCNOST B


LEGENDA ČAR:

— — — — — SPLAŠKOVÁ KANALIZACE SVODNÁ POD PODLAHOU – PVC KG SN4

[illegible]